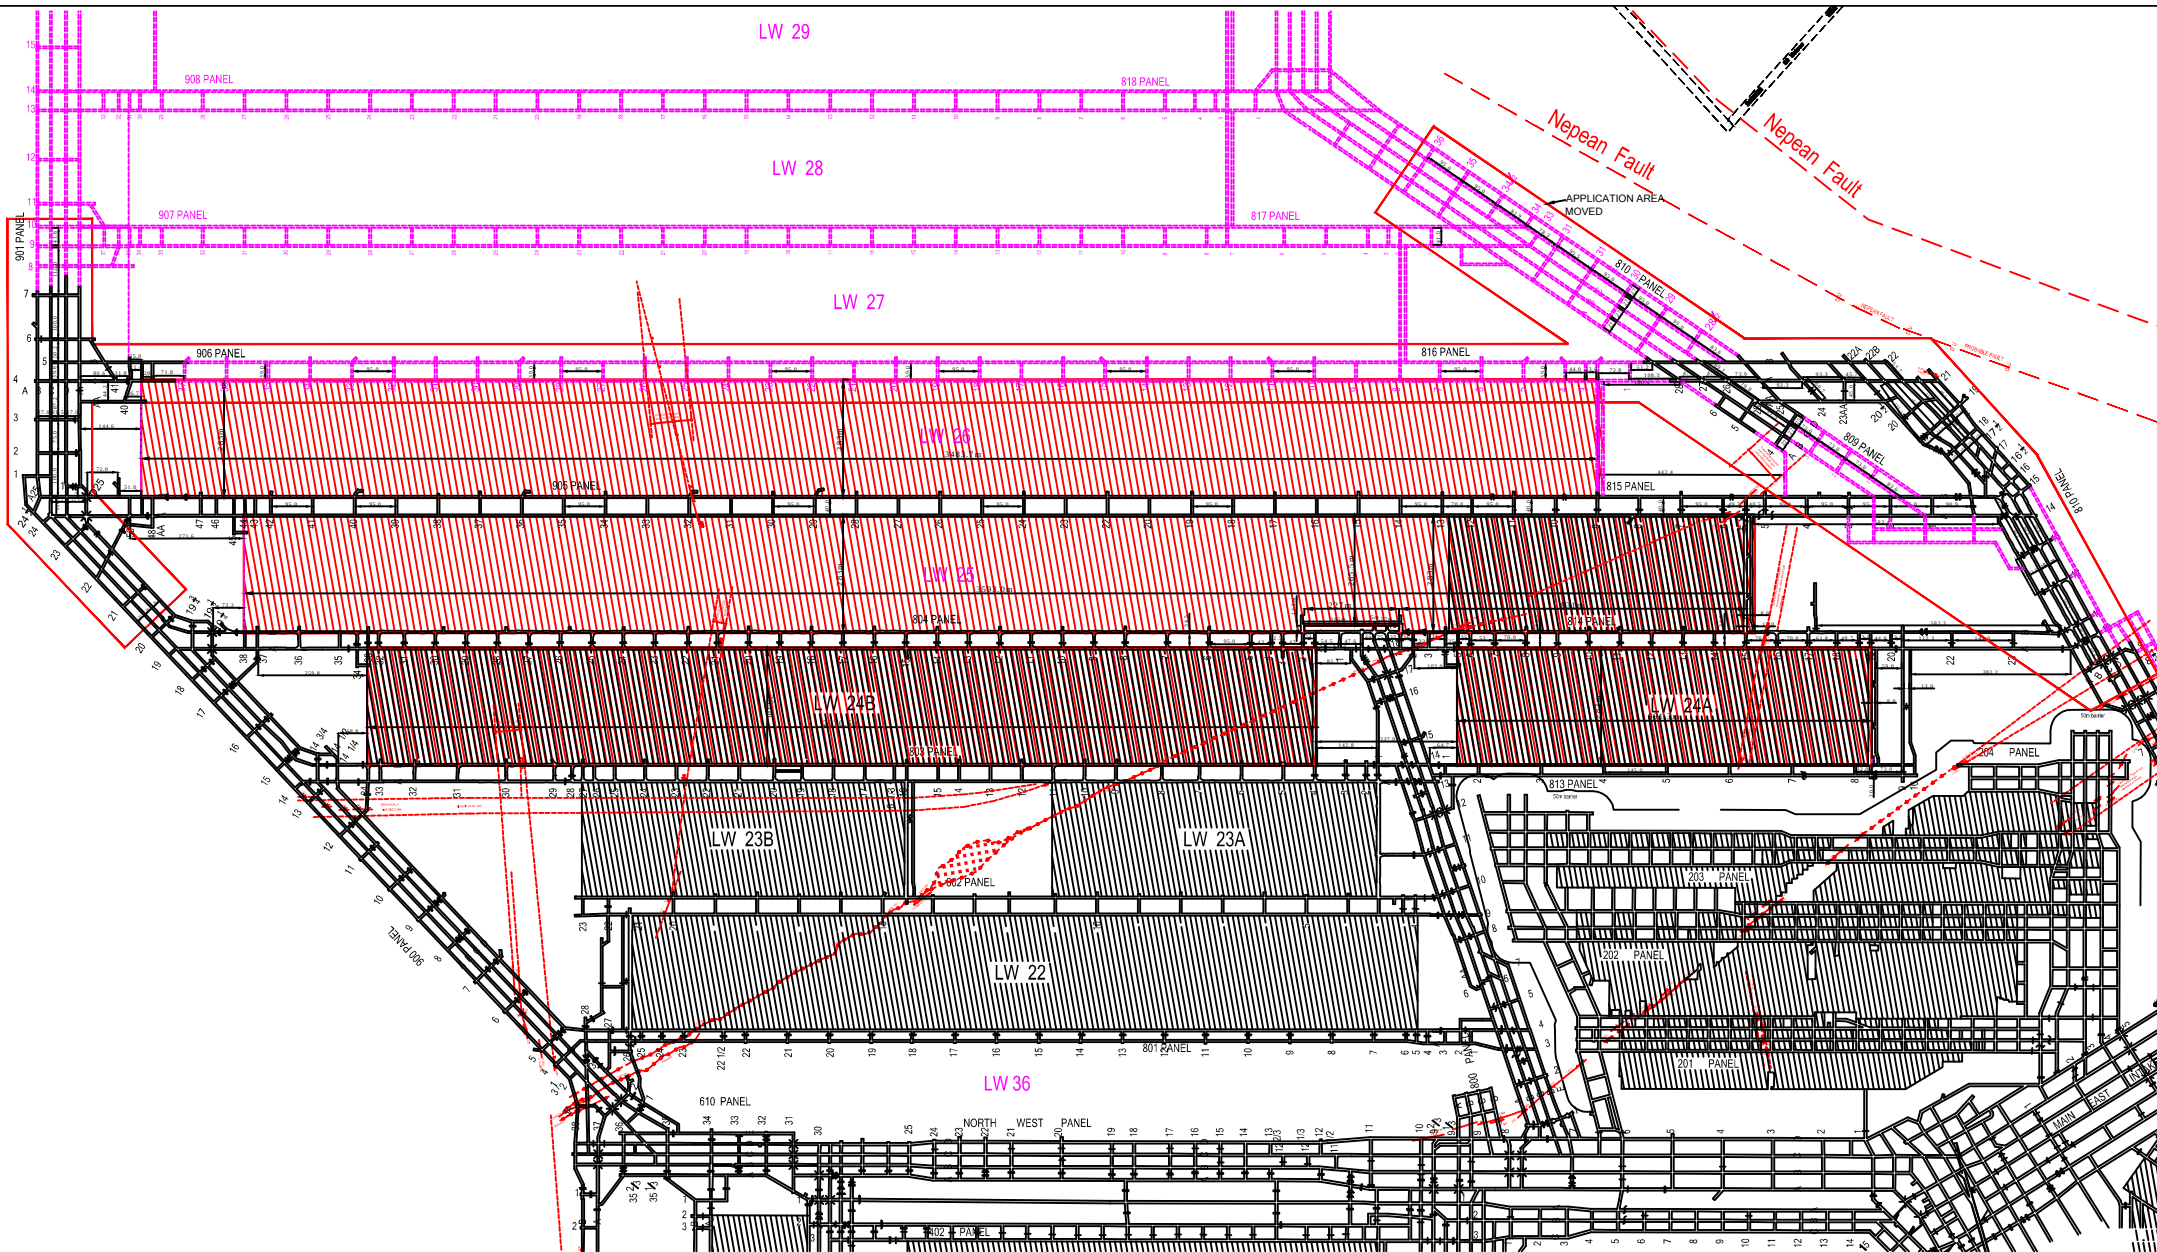


LEGEND	
APPLICATION AREA	Extraction
	First Workings
EXISTING WORKINGS	
PROPOSED DEVELOPMENT	
DIMENSIONS	

Revision 9: 6/1/2009

- Longwall 26 reduces in length from 4110.1m to 3483.7m
- Application Area at 810 Panel moved and development headings 810 Panel moved.

Note: All Dimensions are from rib to rib

Manager of Mining Engineering:		Date:	
Surveyor:		Date:	
Drawn by M.R.	Surveyor M.R.	File name H:\SURVEY\DWGS RECENT\TCC-1089_rev9	Dwg No. : TCC-1089 revision9
TAHMOOR COAL PTY LTD Xstrata Coal Tahmoor		Date 6/1/09	Scale 1:5000
		SMP APPROVED PLAN LW24A TO LW26	