



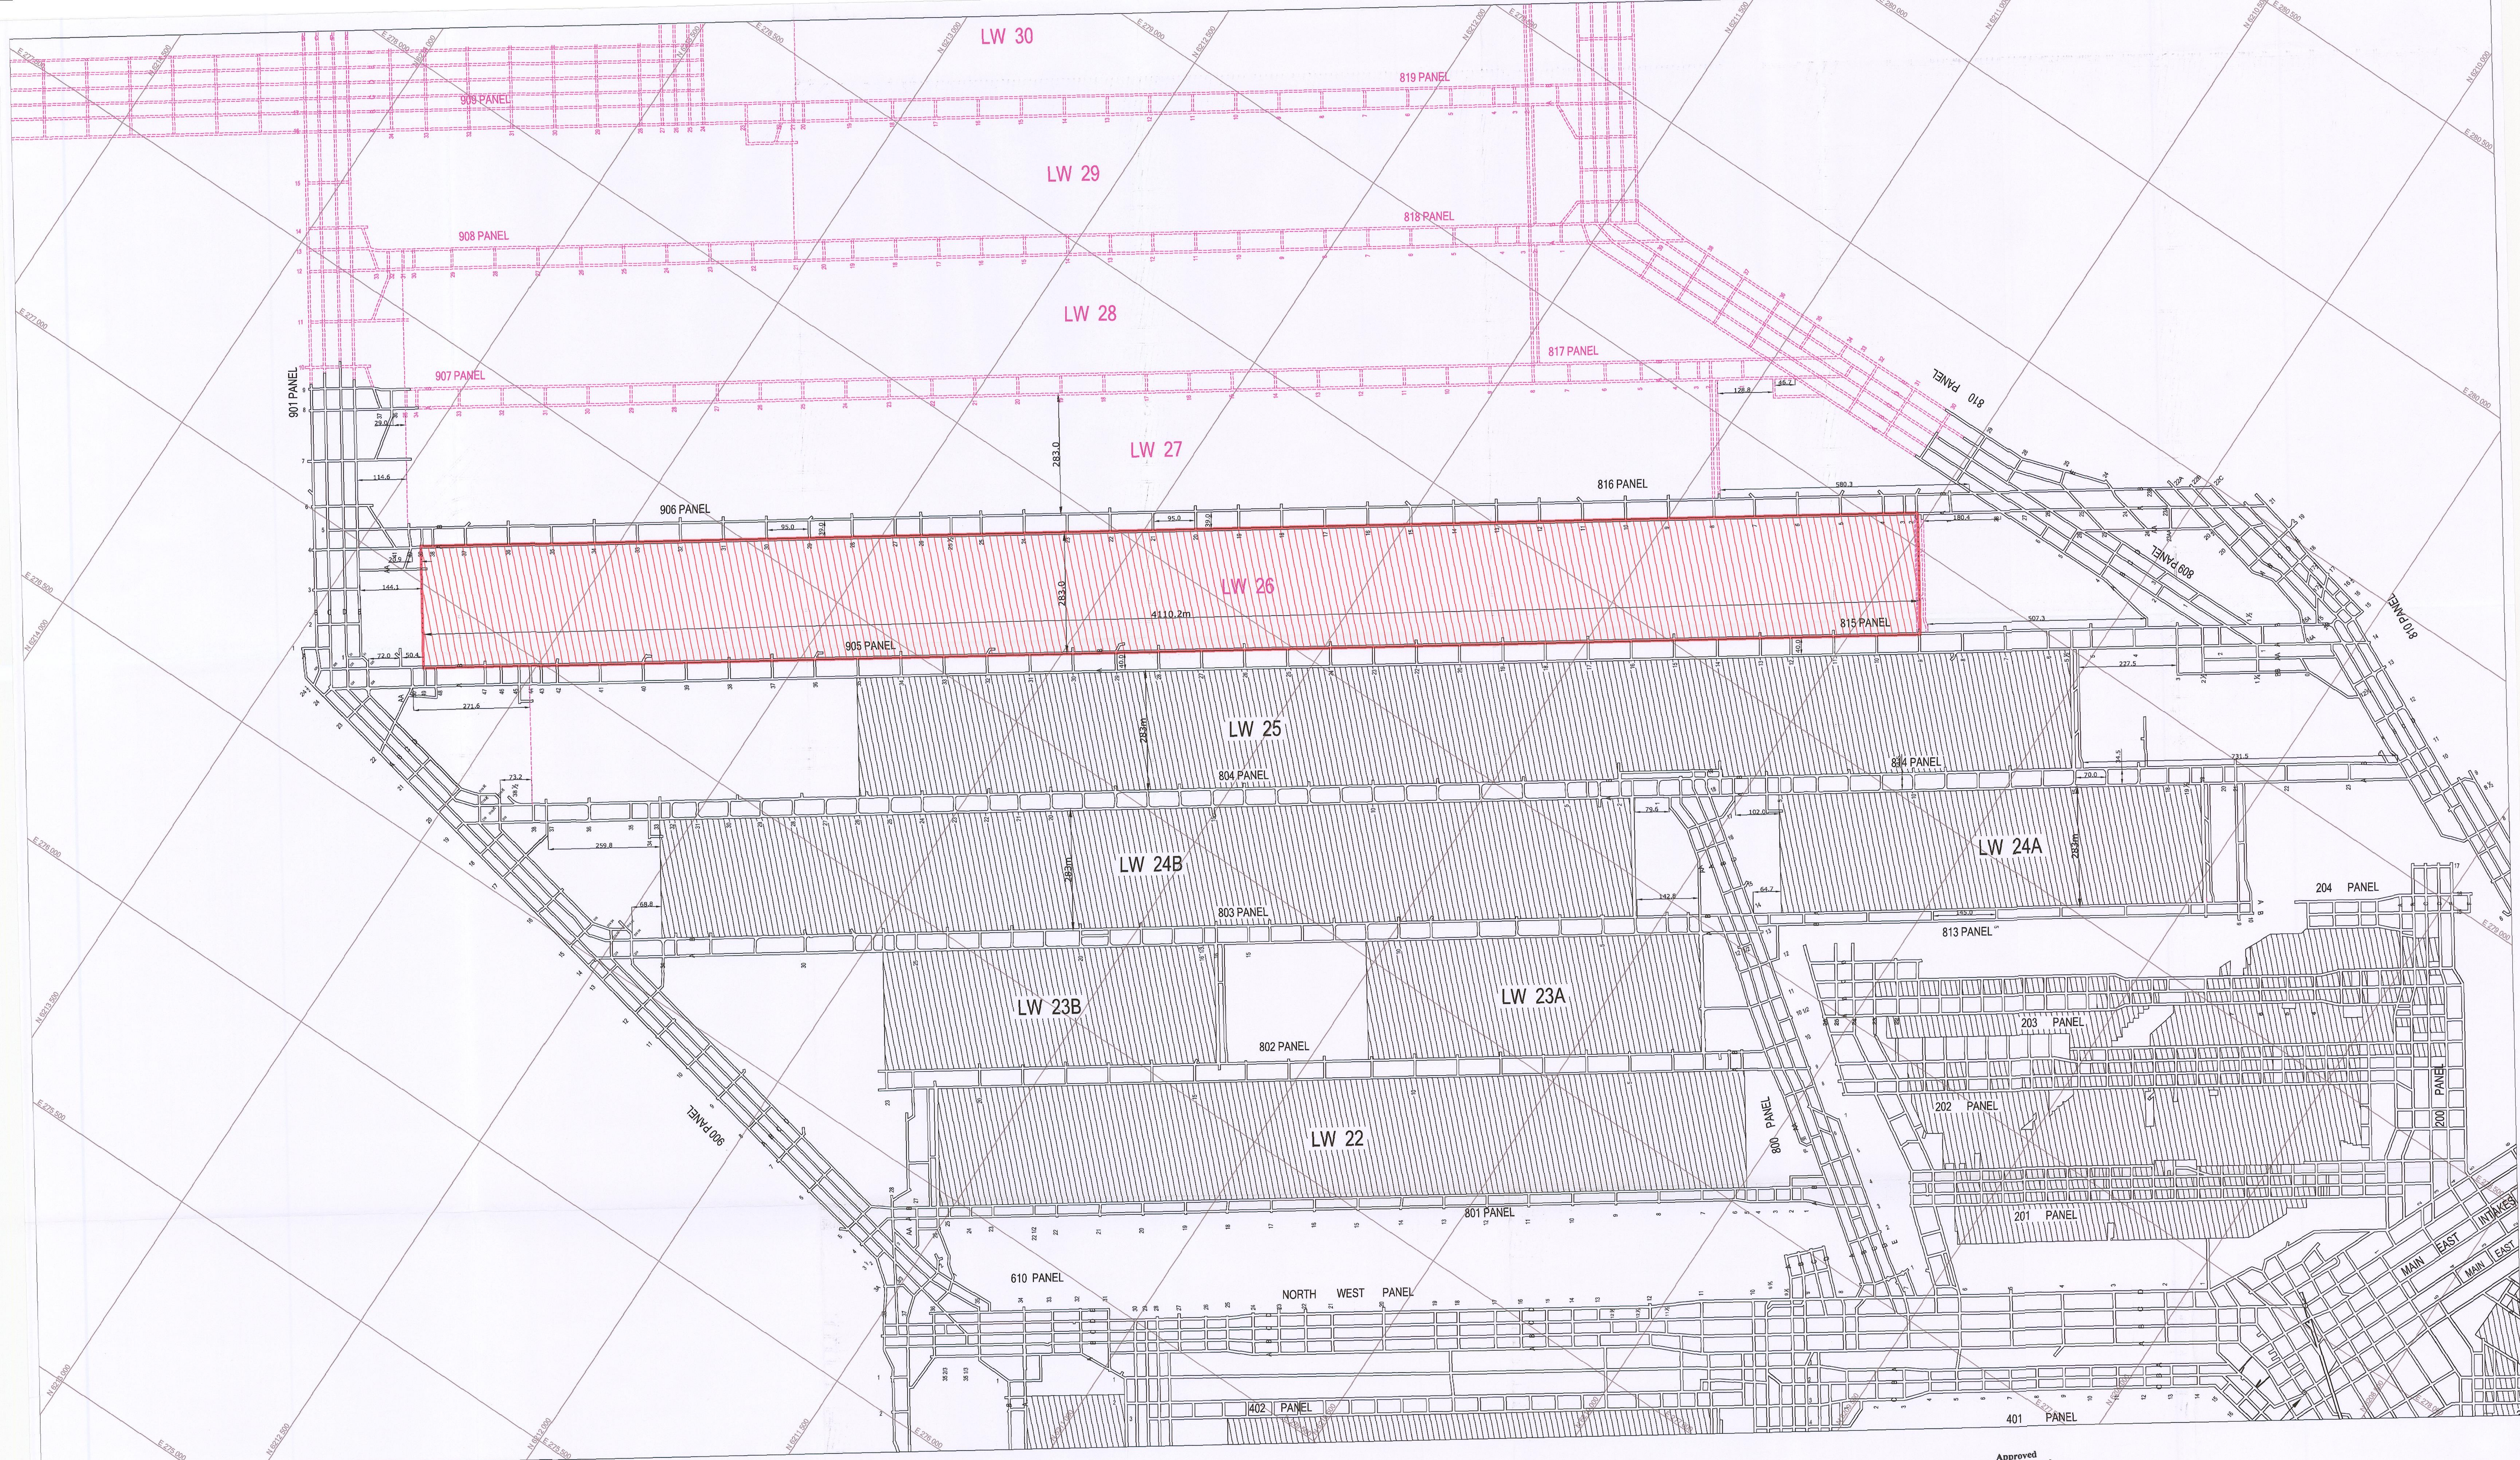


Approved
Director General
Industry & Investment NSW
Date: 2 MAR 2011

LEGEND

APPLICATION AREA	
EXISTING WORKINGS	
PROPOSED DEVELOPMENT	
DIMENSIONS	

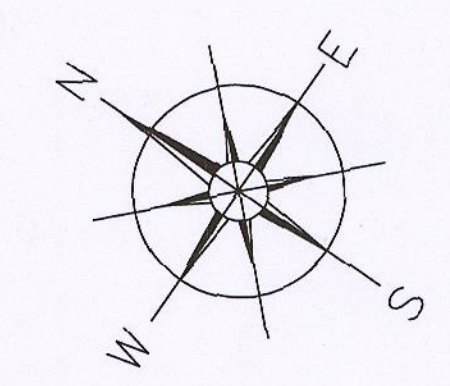

Note: All Dimensions are from rib to rib

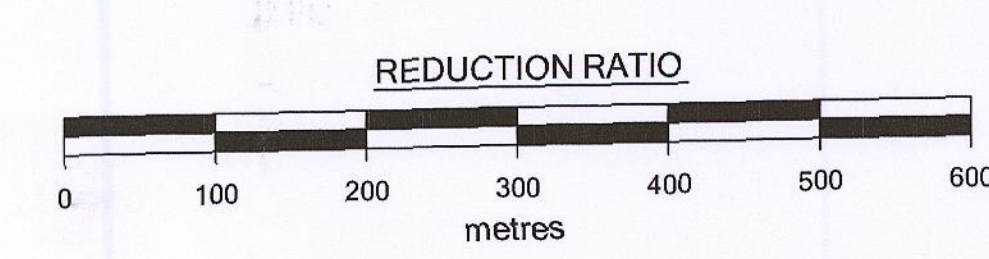

Mine Manager: <i>[Signature]</i>		Date: 22/7/10	
Surveyor: <i>[Signature]</i>		Date: 21/07/2010	
Dwg No. : TCC-1089 revision11		Scale 1:5000	
Drawn by M.Rundle	Surveyor M.Rundle	Filename H:\SURVEY\DWGS RECENT\TCC-1089_rev11	Date 21/07/10
TAHMOOR COAL PTY LTD Tahmoor Colliery		SMP APPROVED PLAN LONGWALL 26	