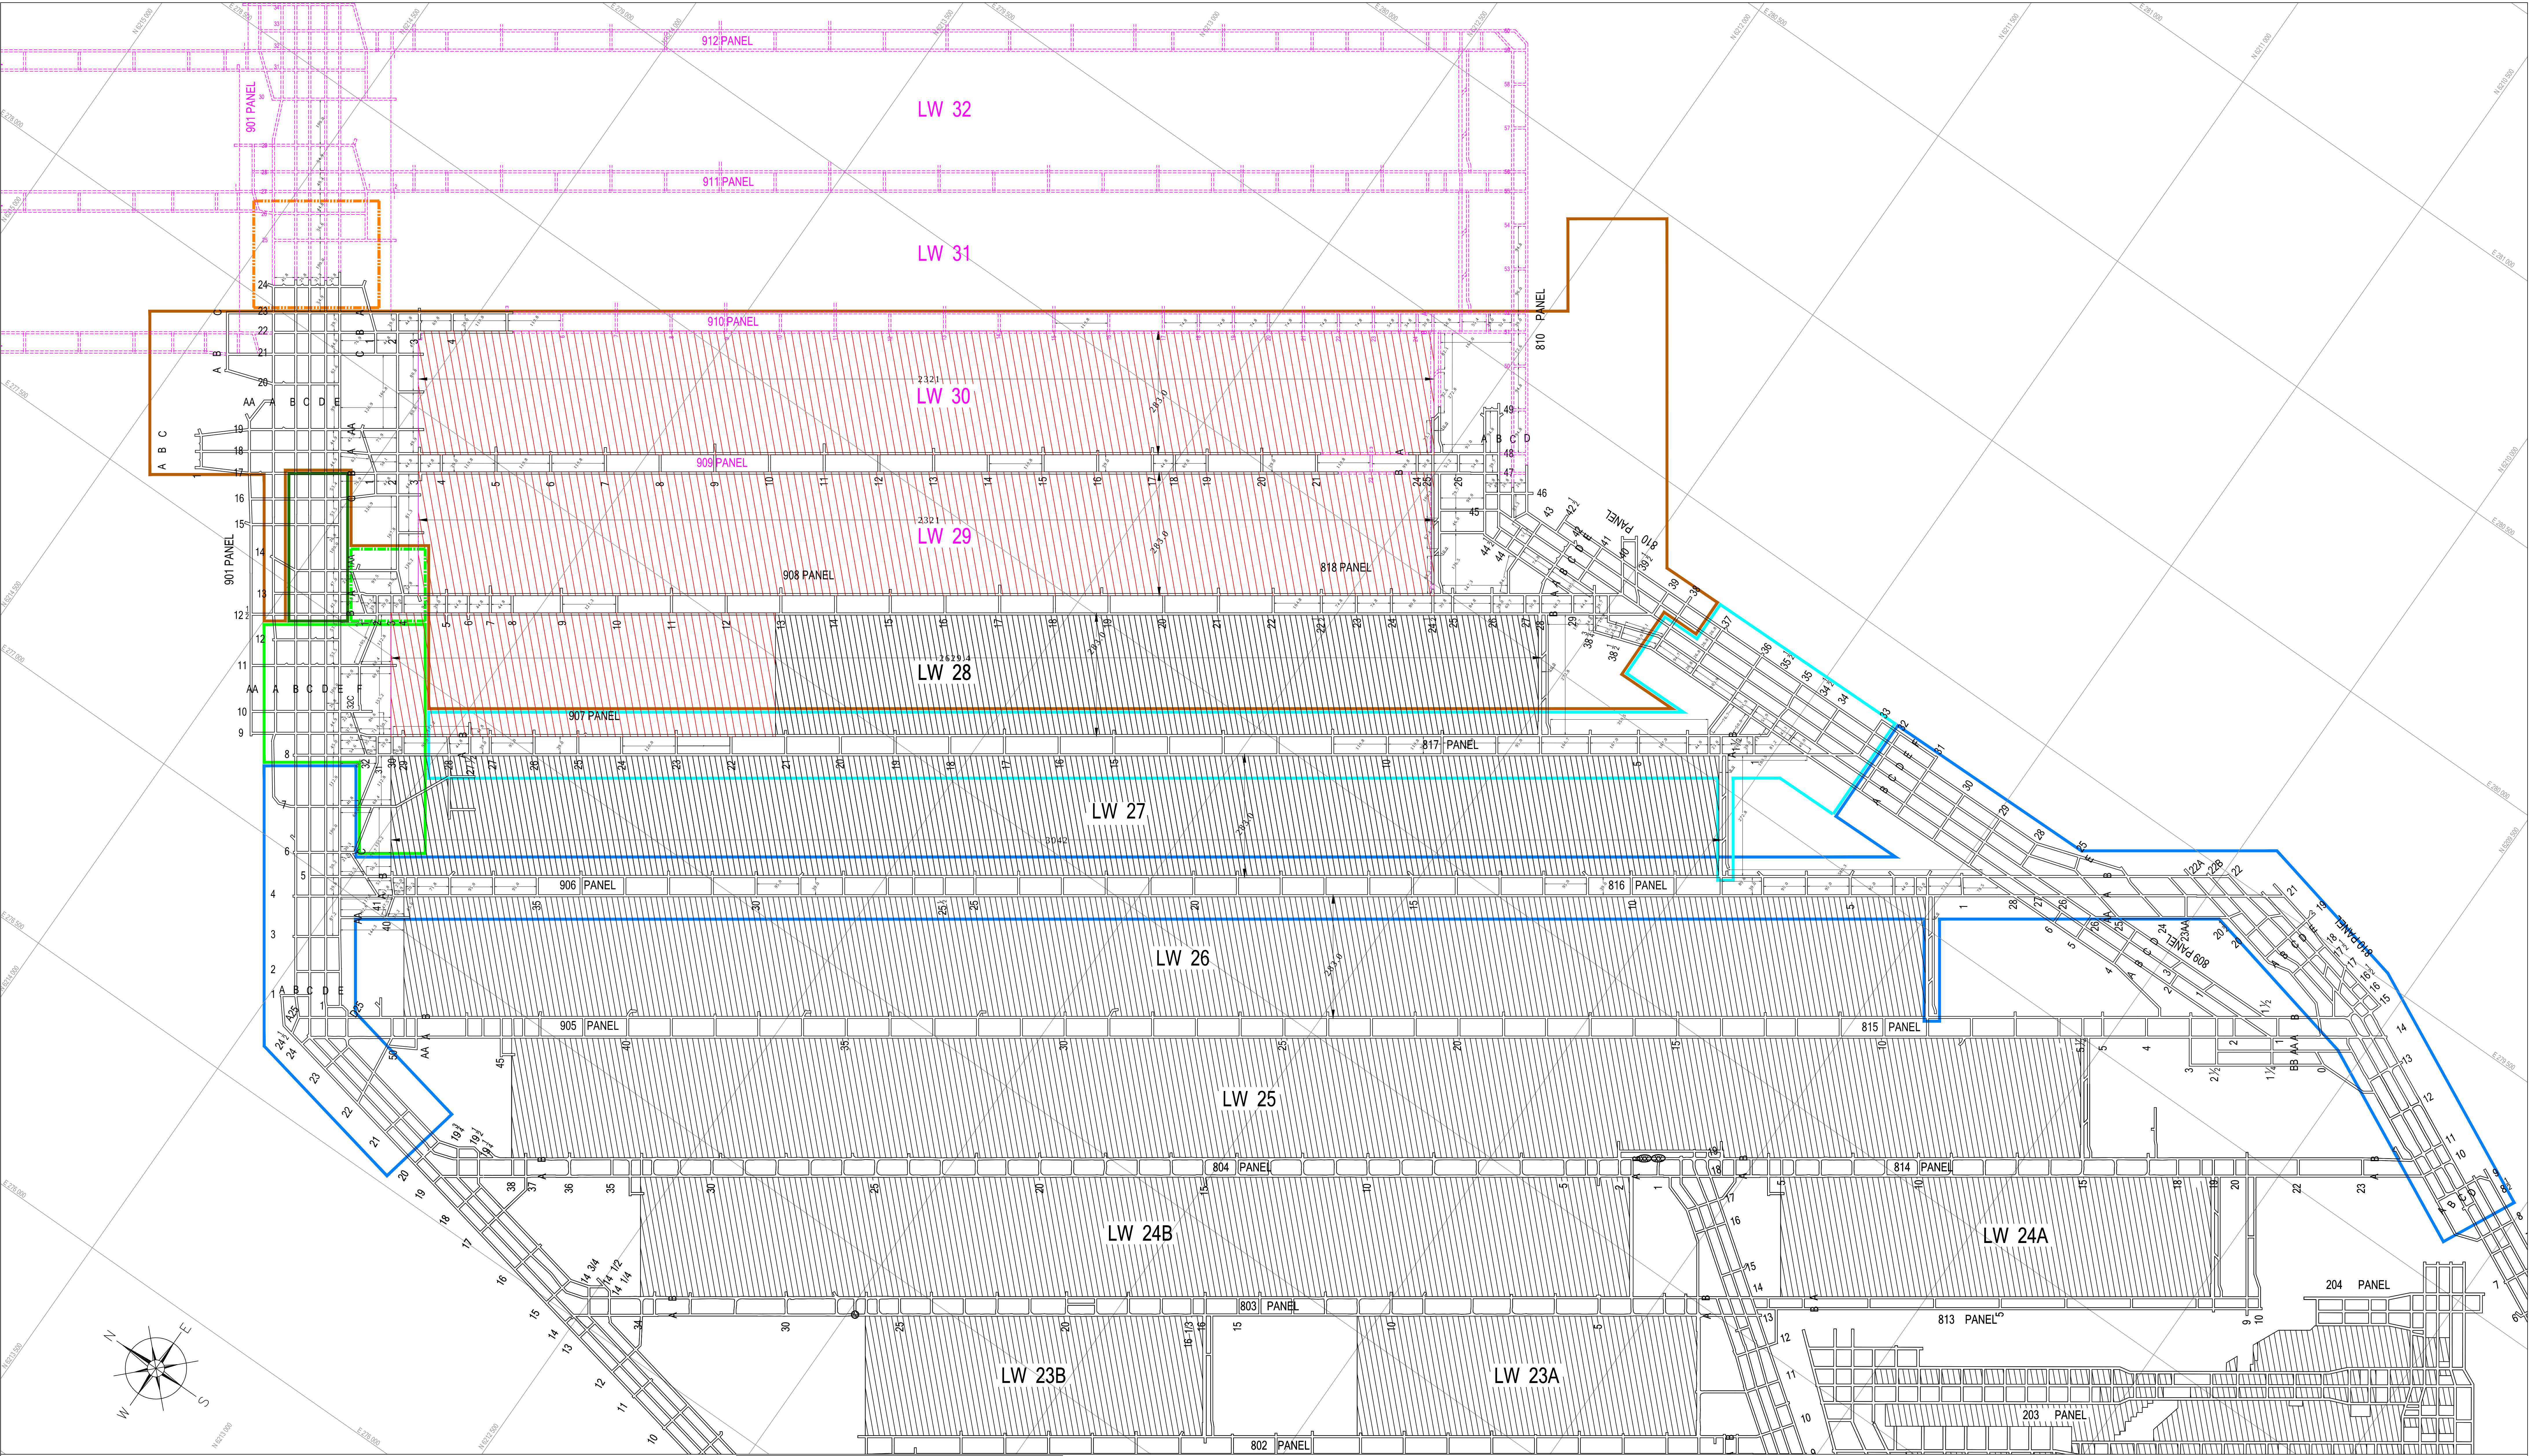


LEGEND

AREA TO BE MINED-SECOND WORKINGS

SMP Approval First Workings 21/05/2014(File No. 13/84)

SMP Approval First Workings 31/10/2012(File No. 11/3219)

SMP Approval First Workings 1/09/2011(File No. 11/3219)

SMP Approval First Workings 15/06/2011(File No. 09/3679-4)

SMP Approval First Workings 23/08/2010(File No. 09/3679-4)

SMP Approval First Workings 26/05/2010(File No. 08/3679-4)

SMP Approval First Workings 9/04/2009(File No. 08/3679-3)

EXISTING WORKINGS

PROPOSED DEVELOPMENT

DIMENSIONS(metres)

Note: All Dimensions are from rib to rib

Manager of Mining Engineering:		Date:	
Surveyor:		Date:	Dwg No. : TCC-1369 Revision 5
Drawn by Survey	Surveyor M.Rundle	Filename H:\SURVEY\DWGS RECENT\TCC-1369 Revision 5	Date 19/12/2014
Scale 1:5000			

**TAHMOOR
UNDERGROUND**
A GLENORE Company

SMP APPROVED PLAN
LW27 TO LW30