


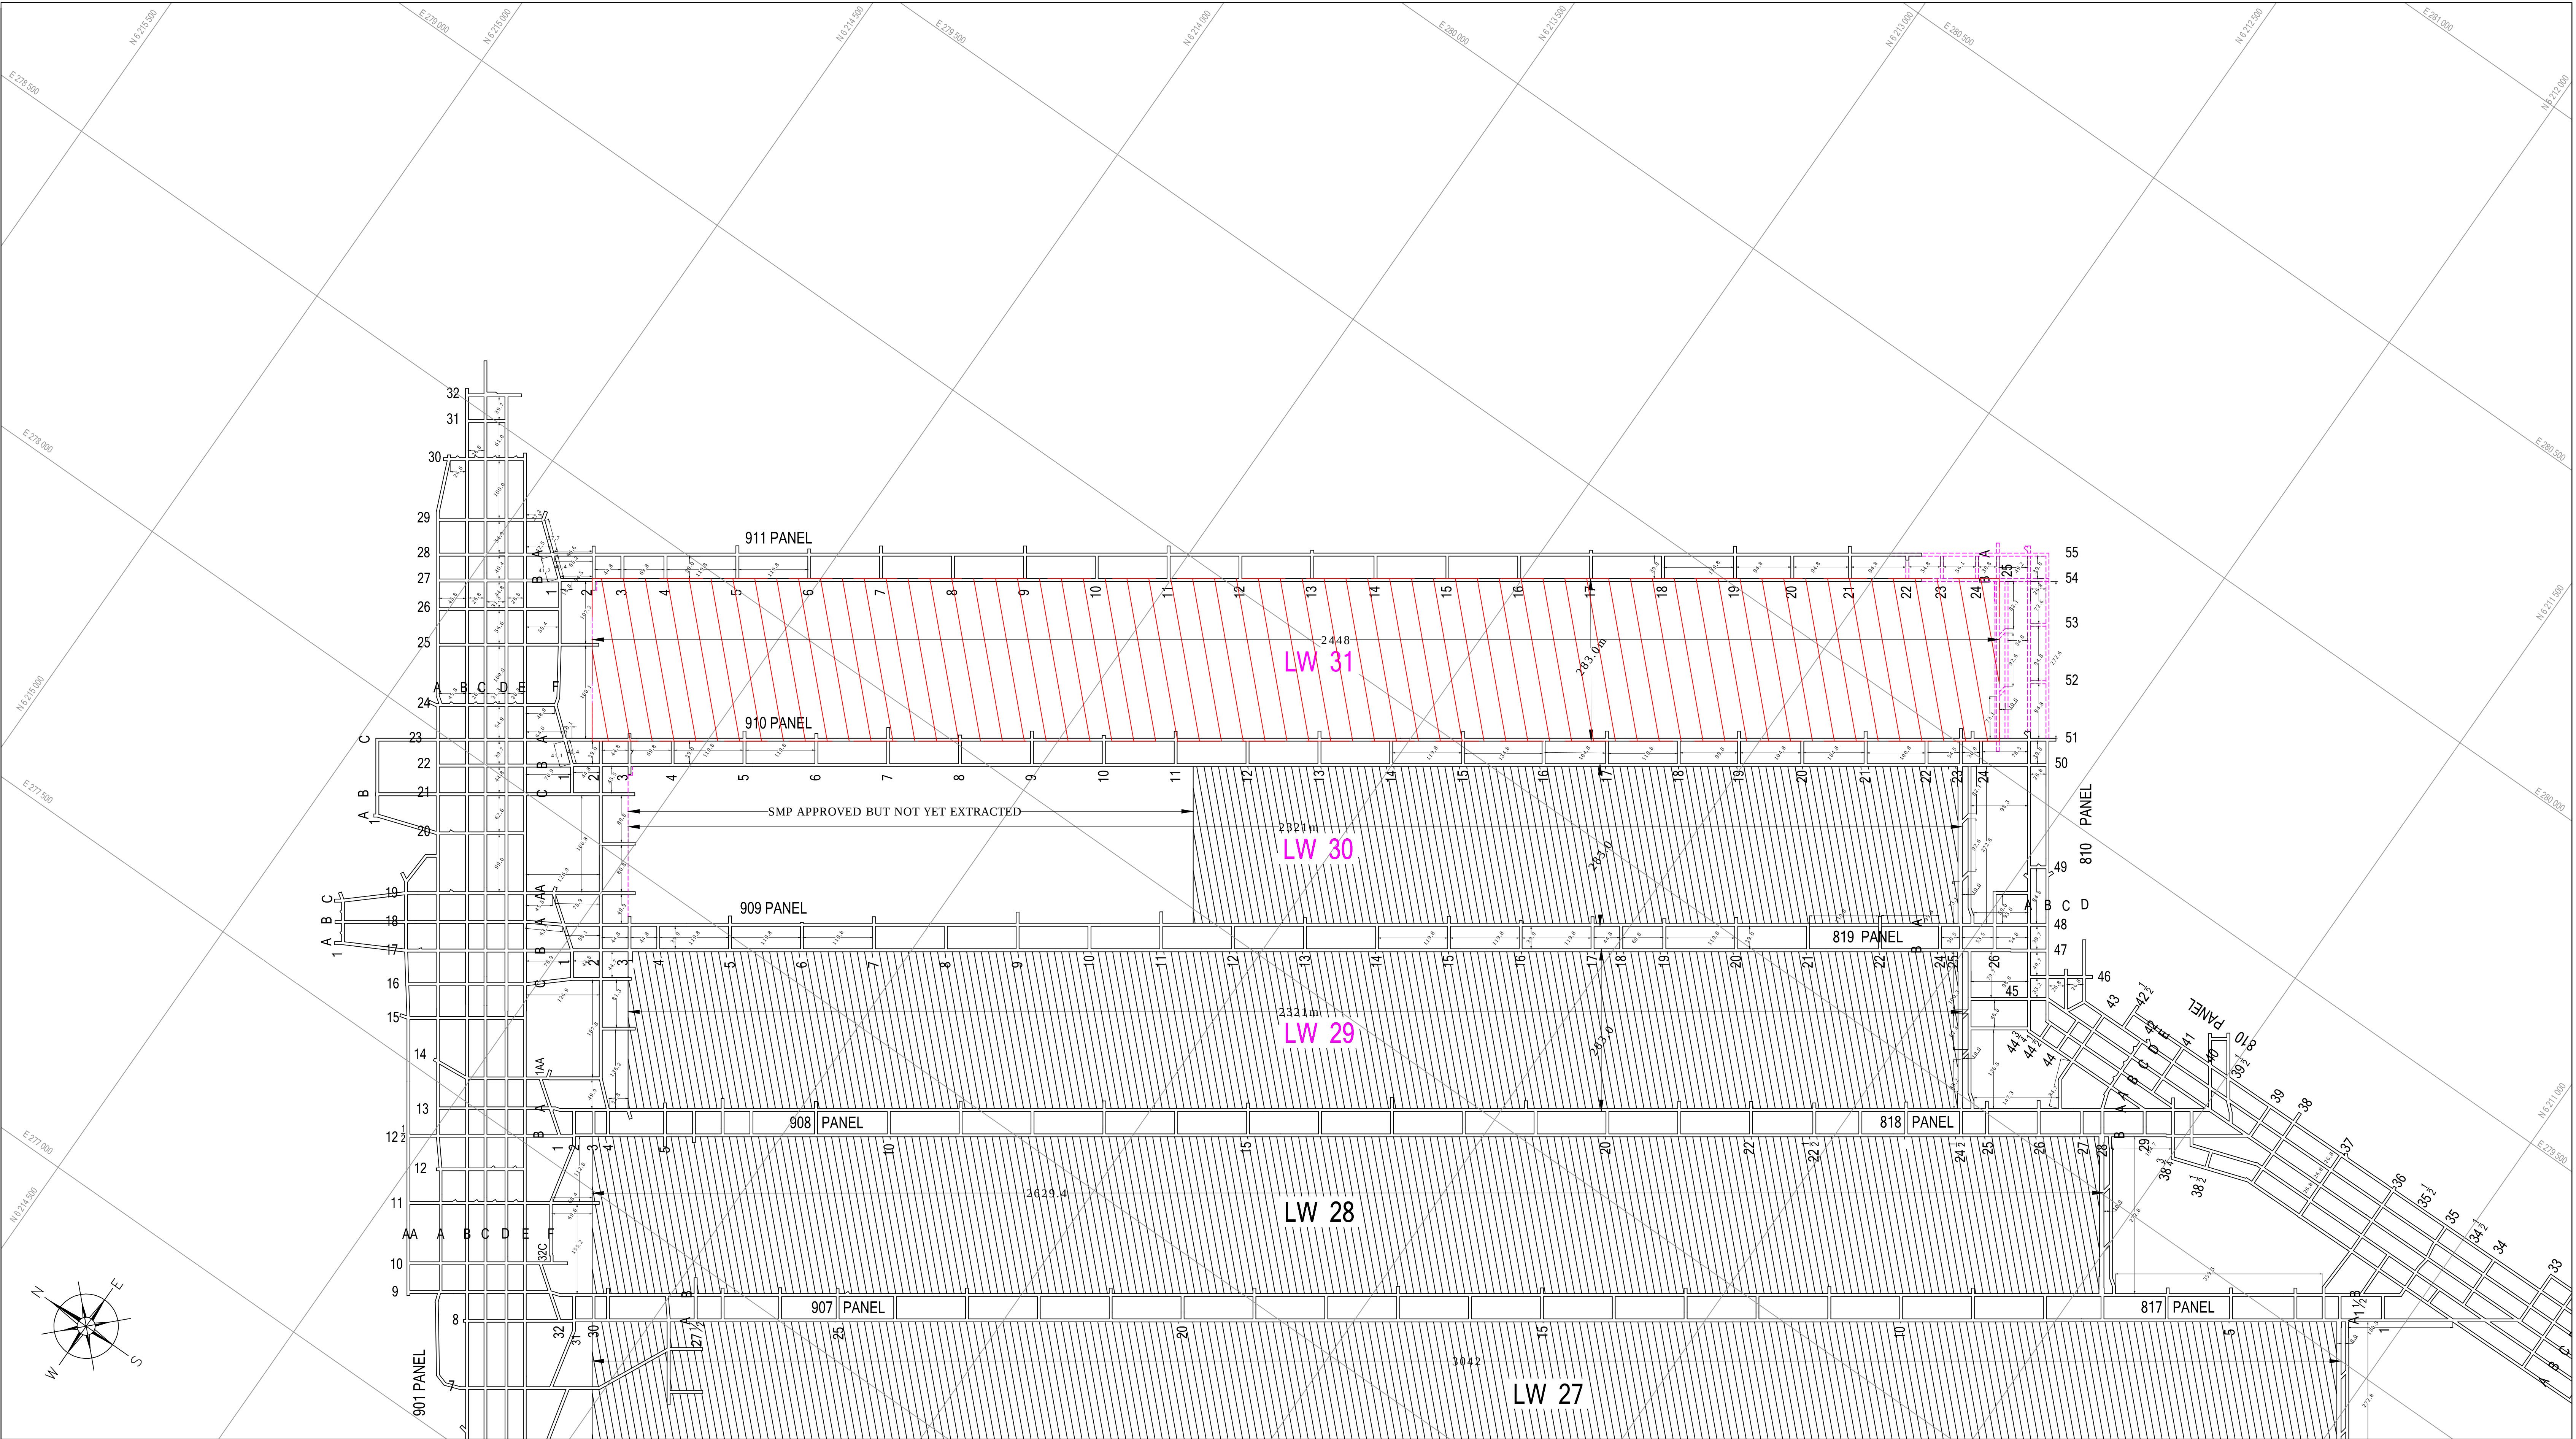

LEGEND

AREA TO BE MINED - SECOND WORKINGS

PROPOSED DEVELOPMENT

EXISTING WORKINGS

DIMENSIONS(metres)

Note: All Dimensions are from rib to rib

Manager of Mining Engineering: _____ Date: _____

Surveyor: _____ Date: _____ Dwg No. : TCC-1742 Revision 2

Drawn by
Survey

Checked
M.Rundle

TAHMOOR COAL PTY LTD
Tahmoor Colliery

Date
19/12/2016

Scale
1:5000

TAHMOOR
UNDERGROUND
A GLENCORE Company

SMP APPROVED PLAN
LW31