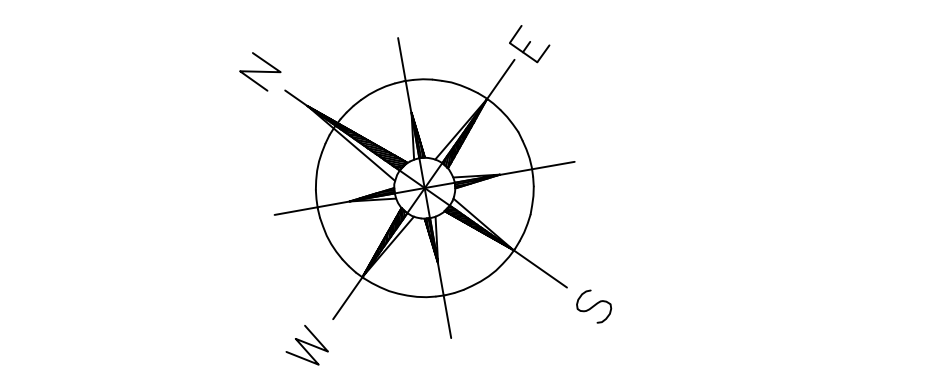
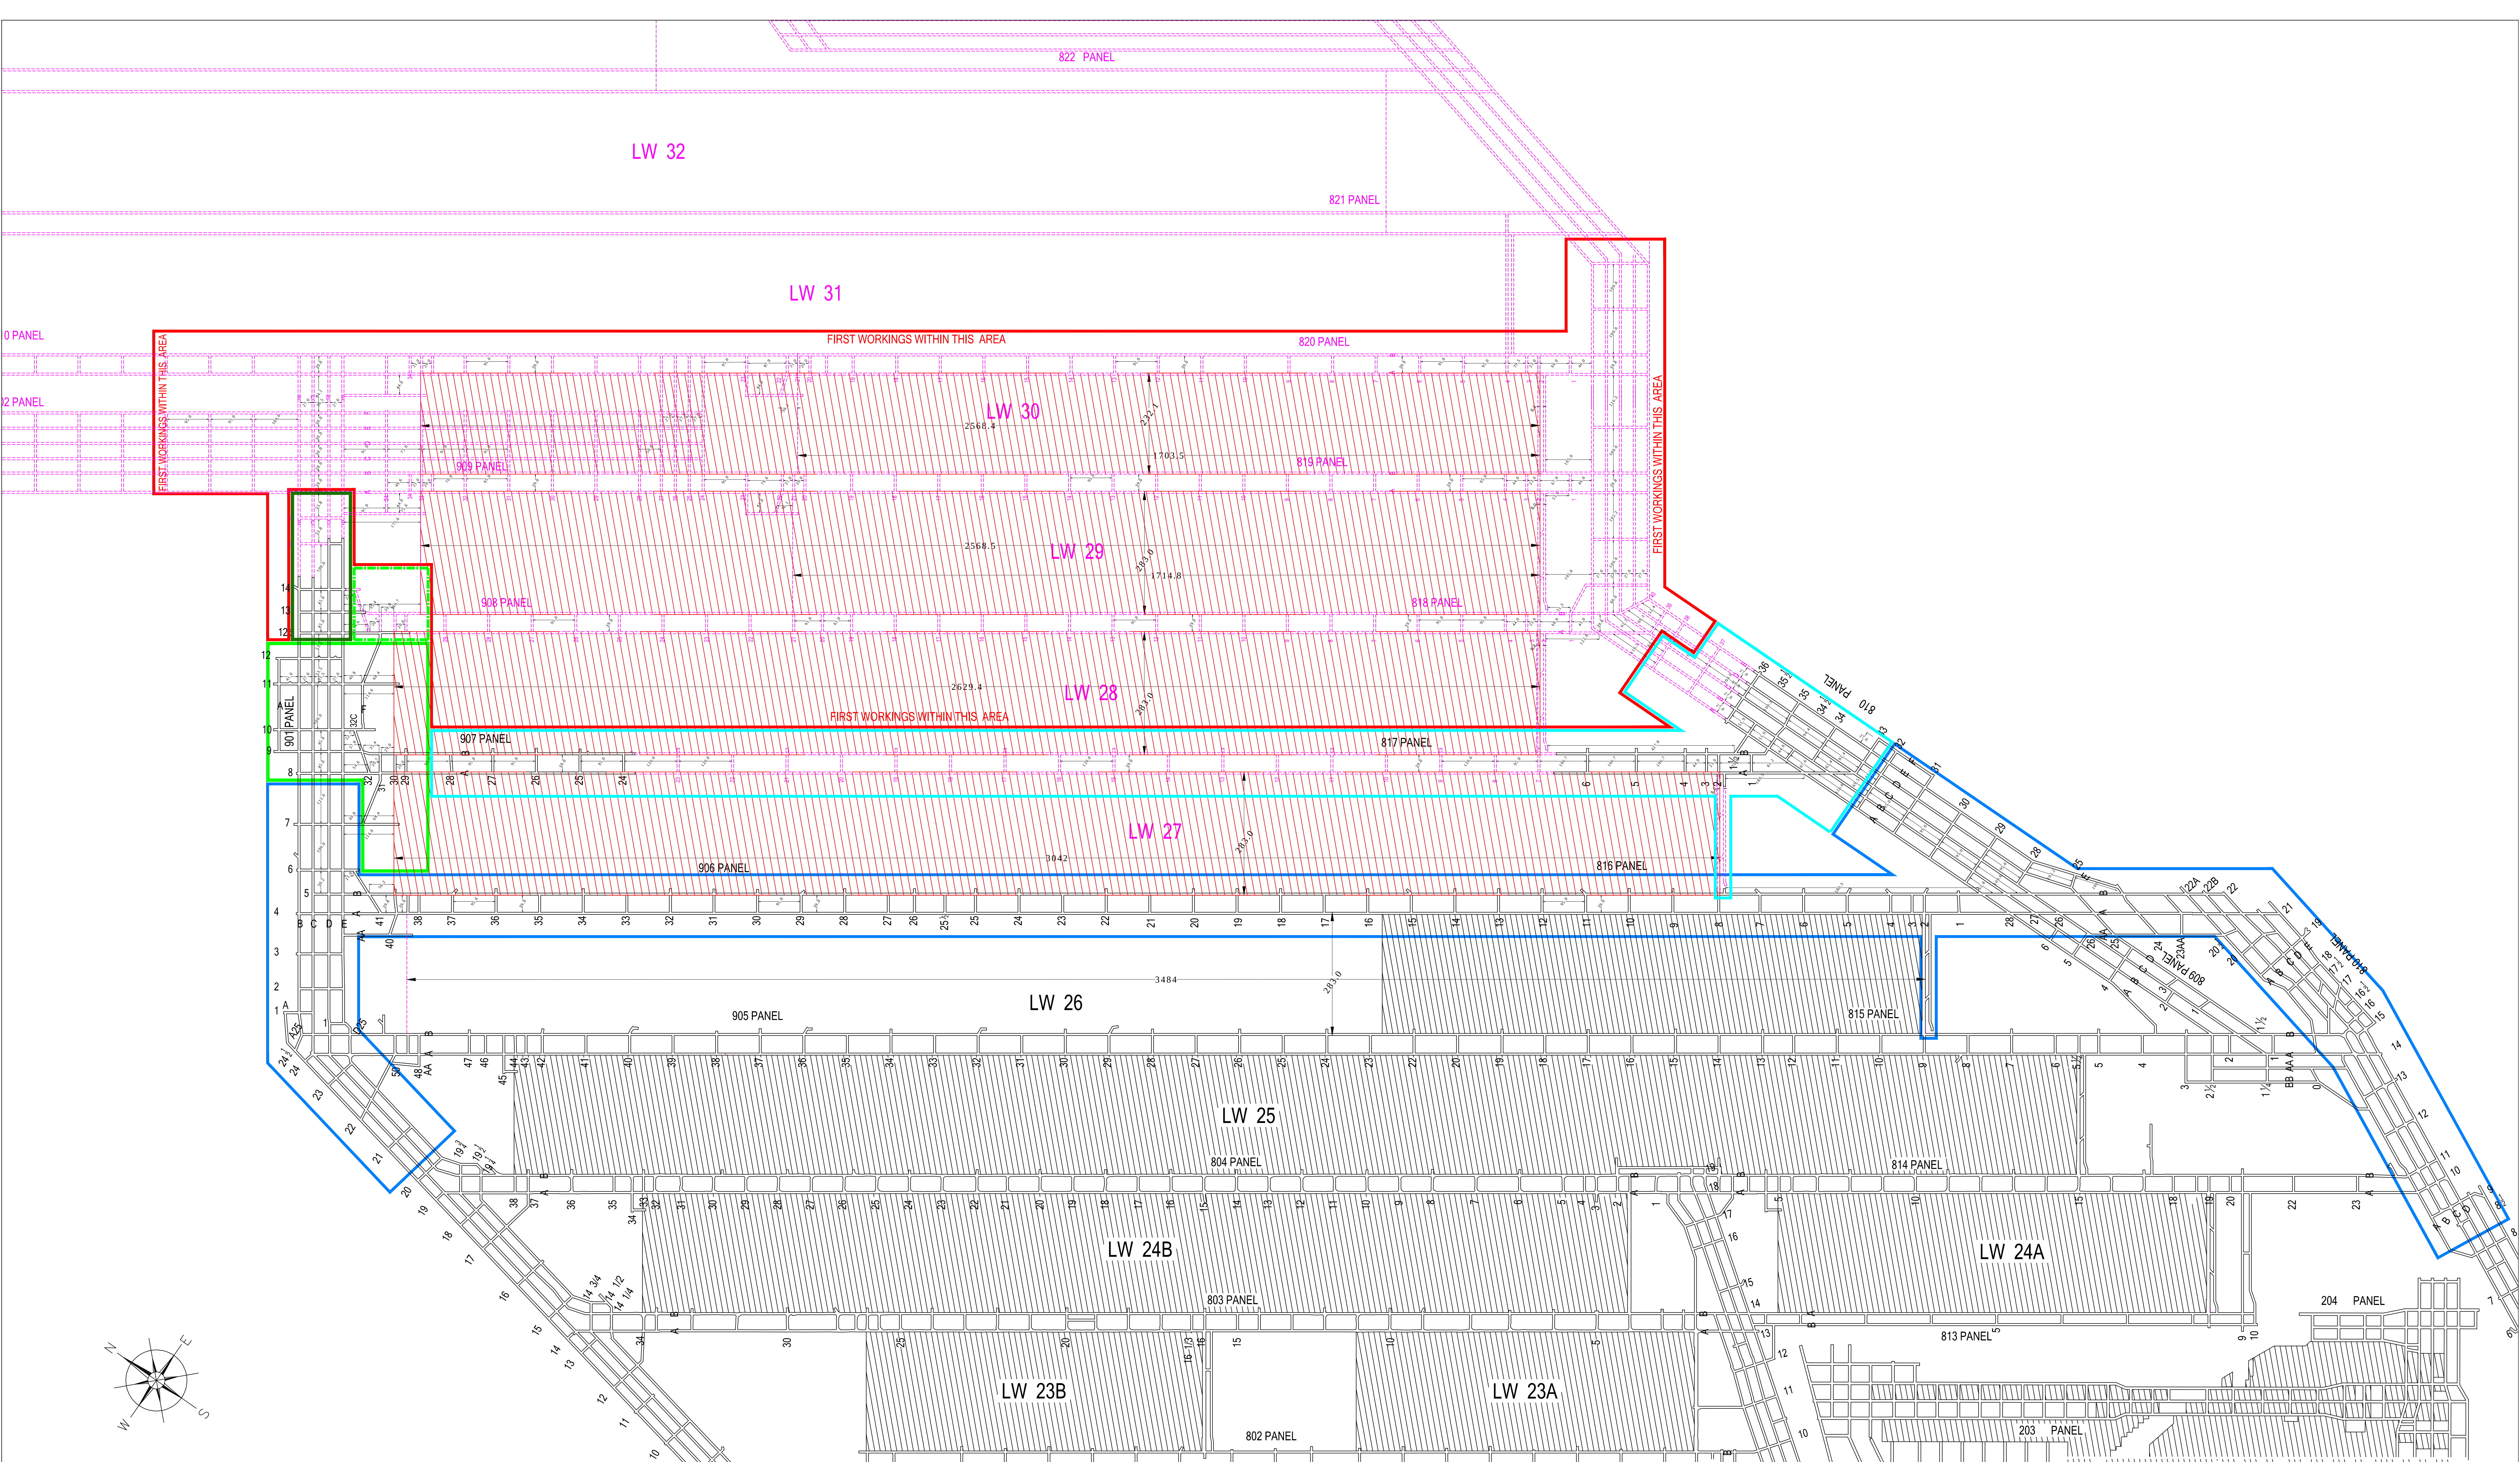


LEGEND	
AREA TO BE MINED -FIRST WORKINGS	
AREA TO BE MINED -SECOND WORKINGS	
SMP Approval First Workings 1/09/2011(File No. 11/3219)	
SMP Approval First Workings 15/06/2011(File No. 09/3679-4)	
SMP Approval First Workings 23/08/2010(File No. 09/3679-4)	
SMP Approval First Workings 26/05/2010(File No. 08/3679-4)	
SMP Approval First Workings 9/04/2009(File No. 08/3679-3)	
EXISTING WORKINGS	
PROPOSED DEVELOPMENT	
DIMENSIONS(metres)	

Note: All Dimensions are from rib to rib

Manager of Mining Engineering: _____			Date: _____	
Surveyor: _____		Date: _____		Dwg No. : TCC-1369 Revision 4
Drawn by Survey	Surveyor M.Runde	Filename H:\SURVEY\DWGS RECENT\TCC-1369 Revision 4	Date 27/09/11	Scale 1:5000
TAHMOOR COAL PTY LTD Tahmoor Colliery			SMP APPROVED PLAN LW27 TO LW30	